


REFER TO TCP 100.01 FOR SIGN
SPACING AND TAPER LENGTHS

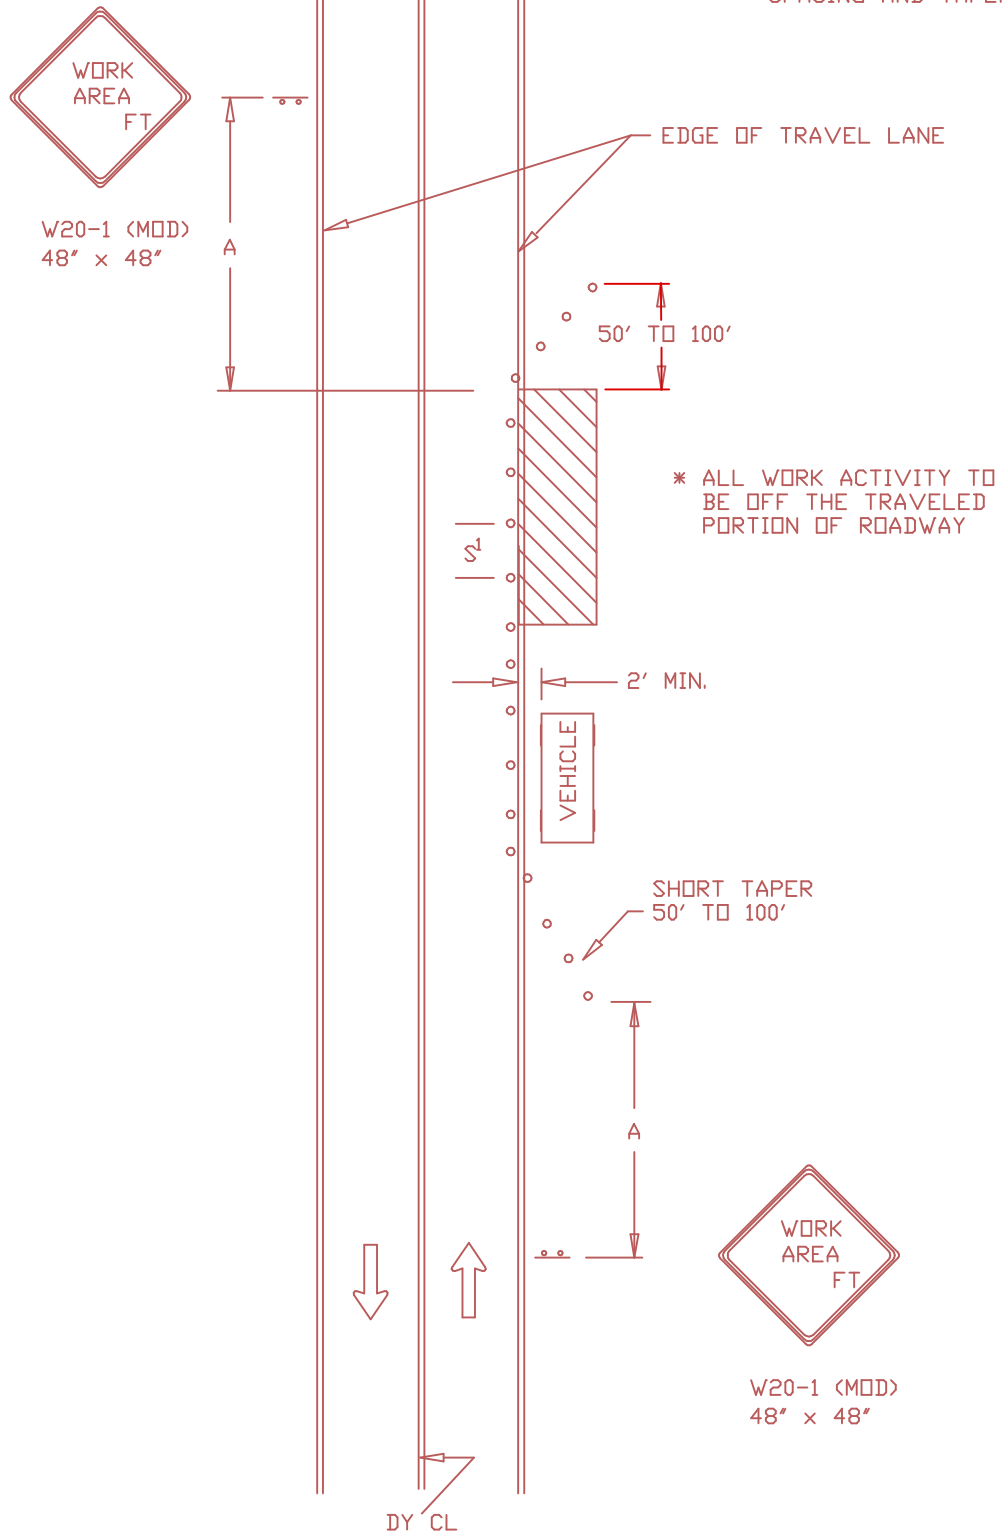

← DIRECTION OF TRAFFIC

•• SIGN

▨ WORK SITE

○ TRAFFIC DRUMS
OR CONES

S¹=30 FT.

S²=10 FT.

REVISION BY	DATE	APPROVED

DATE	07-01-04	TRAFFIC OPERATIONS SECTION MONTGOMERY COUNTY, MARYLAND
DES. BY	MCDPWT	TRAFFIC CONTROL FOR WORK ACTIVITY OFF THE ROAD
DRAWN BY	TCLE	APPROVED
SCALE	NTS	CHIEF, TRAFFIC OPERATIONS SECTION
		STANDARD TCP-101.02 OF SHEETS